


GROUND FLOOR PLAN 1 to 50



FIRST FLOOR PLAN 1 to 50

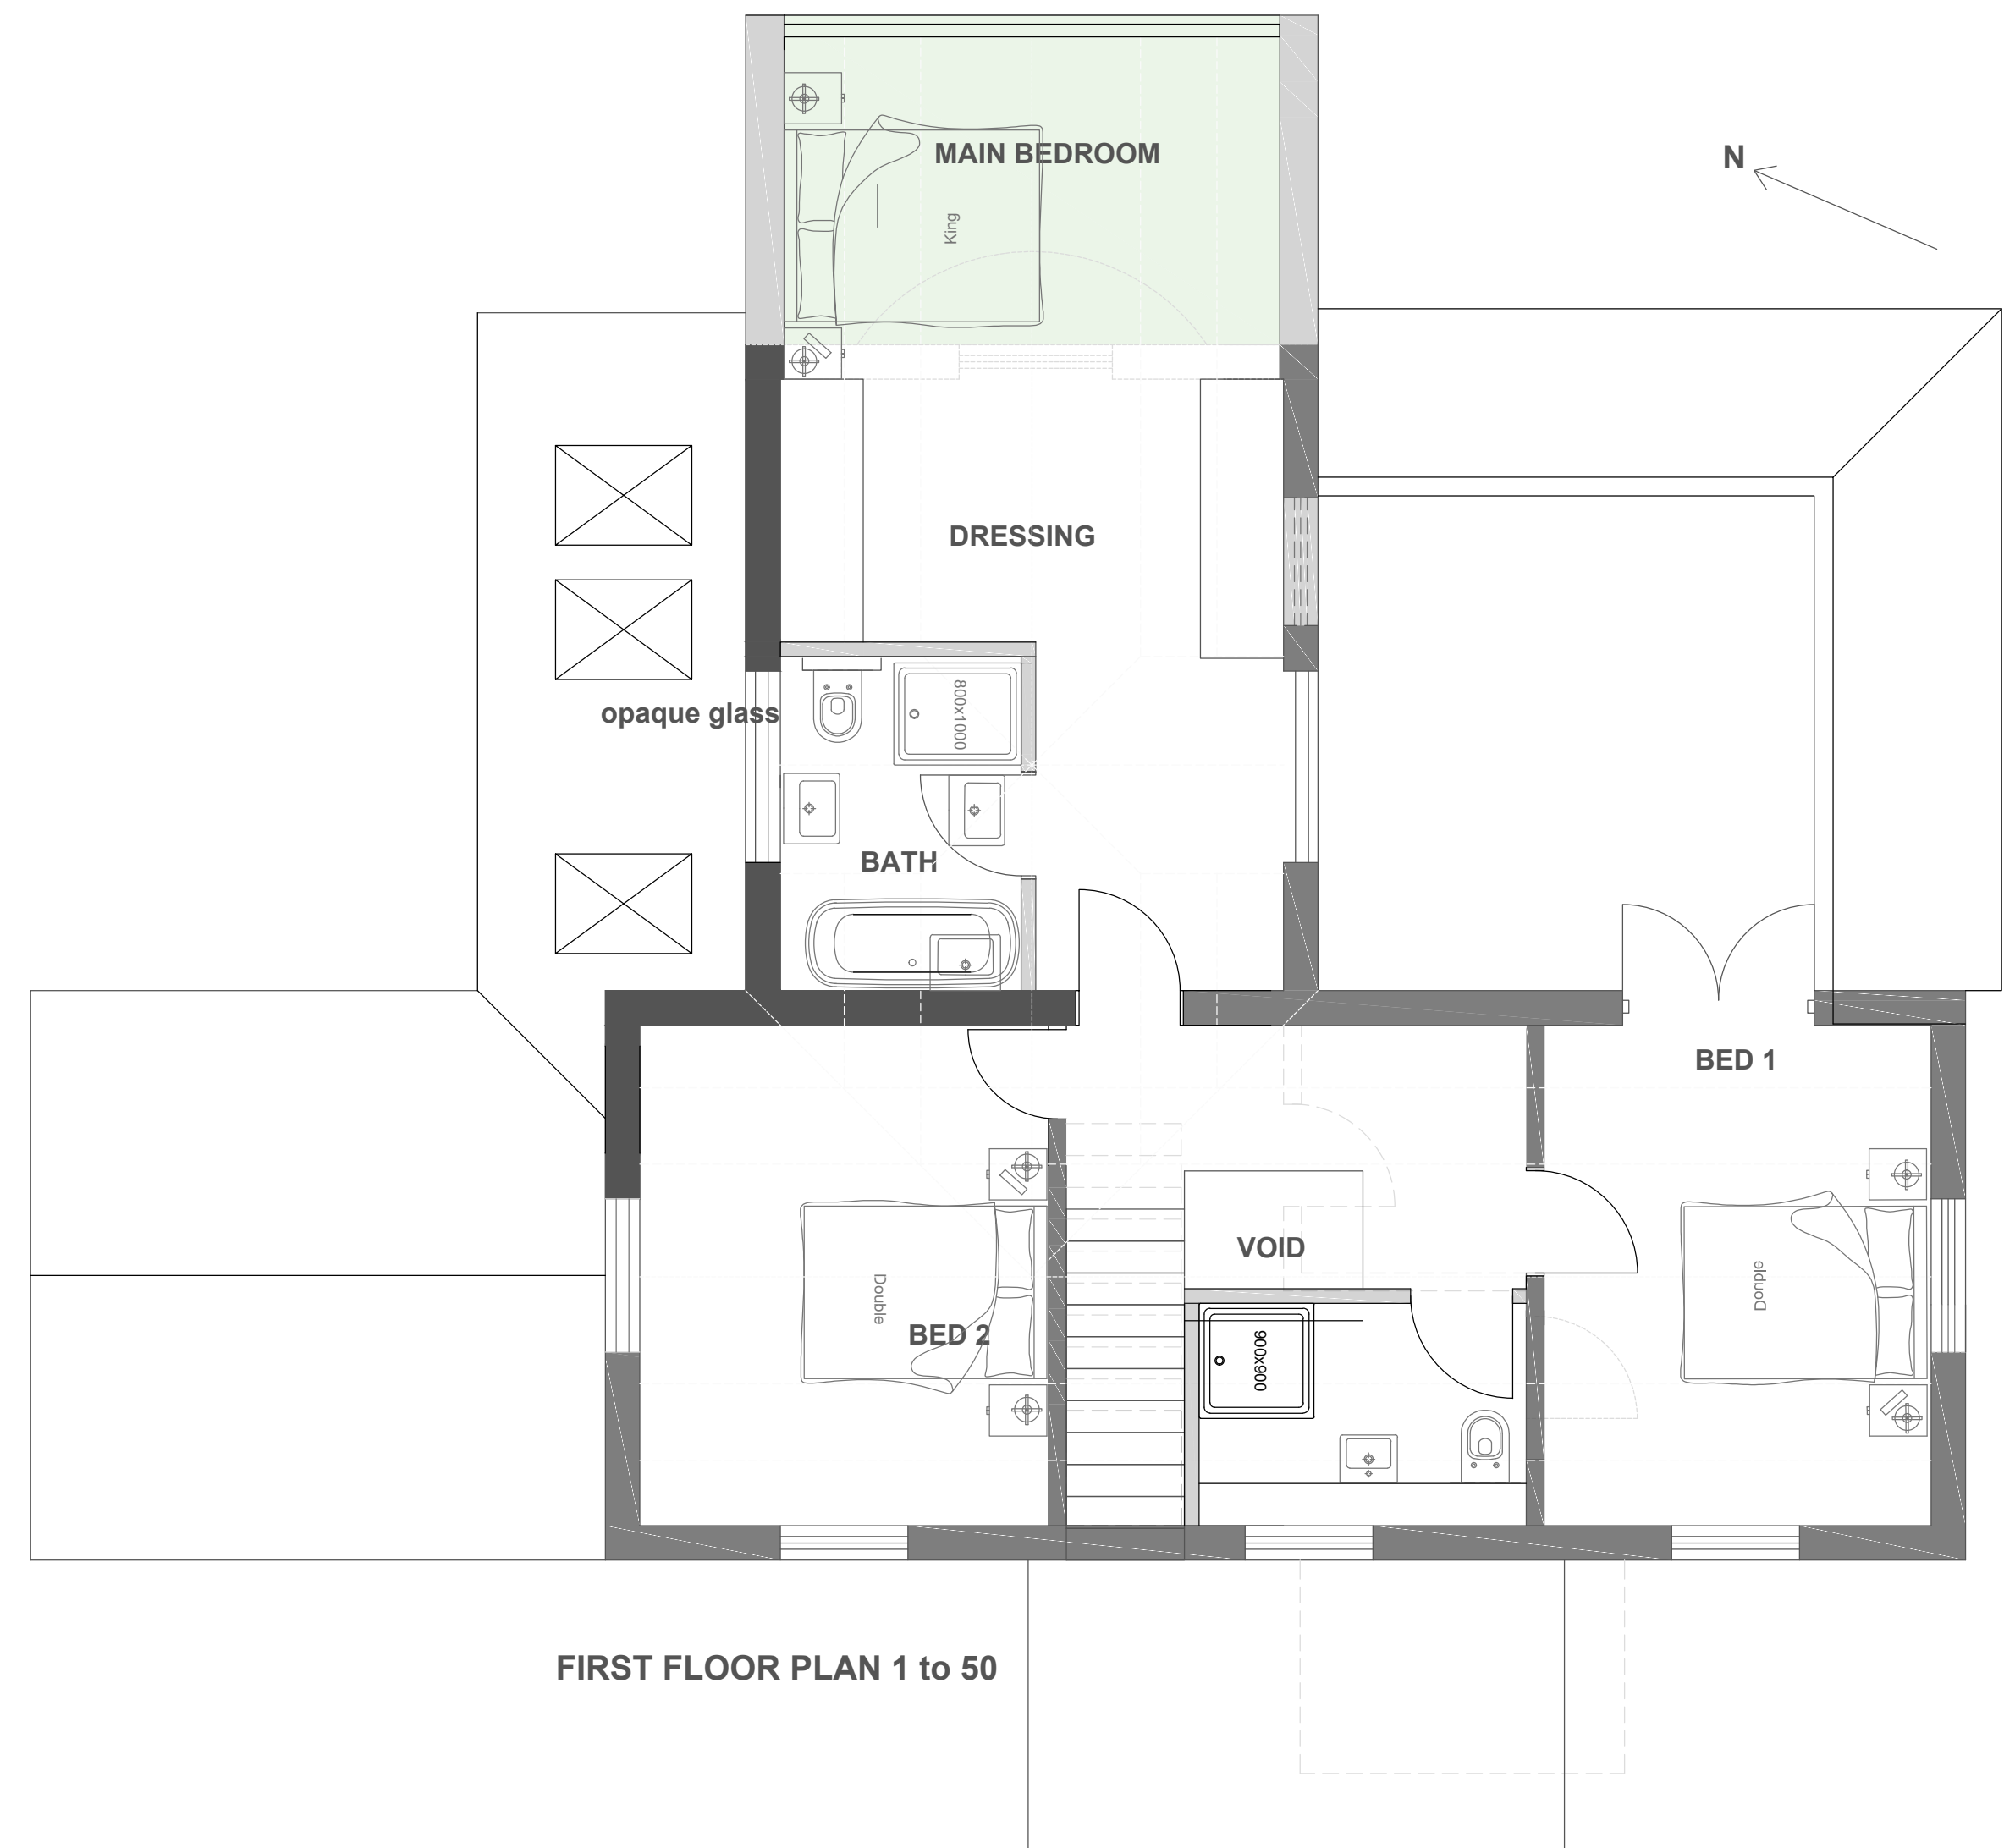


SIDE ELEVATION 1 to 100



FRONT ELEVATION 1 to 100



SIDE ELEVATION 1 to 100

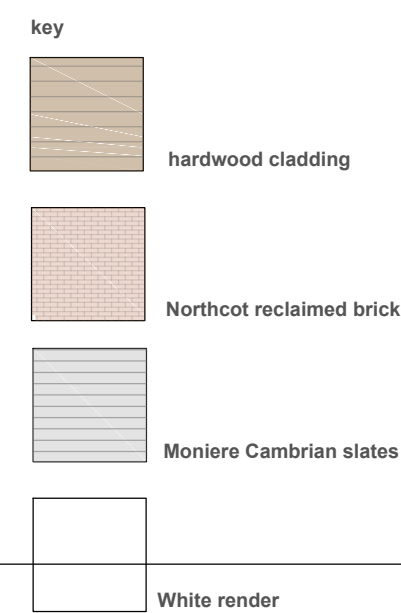

REAR ELEVATION 1 to 100

